


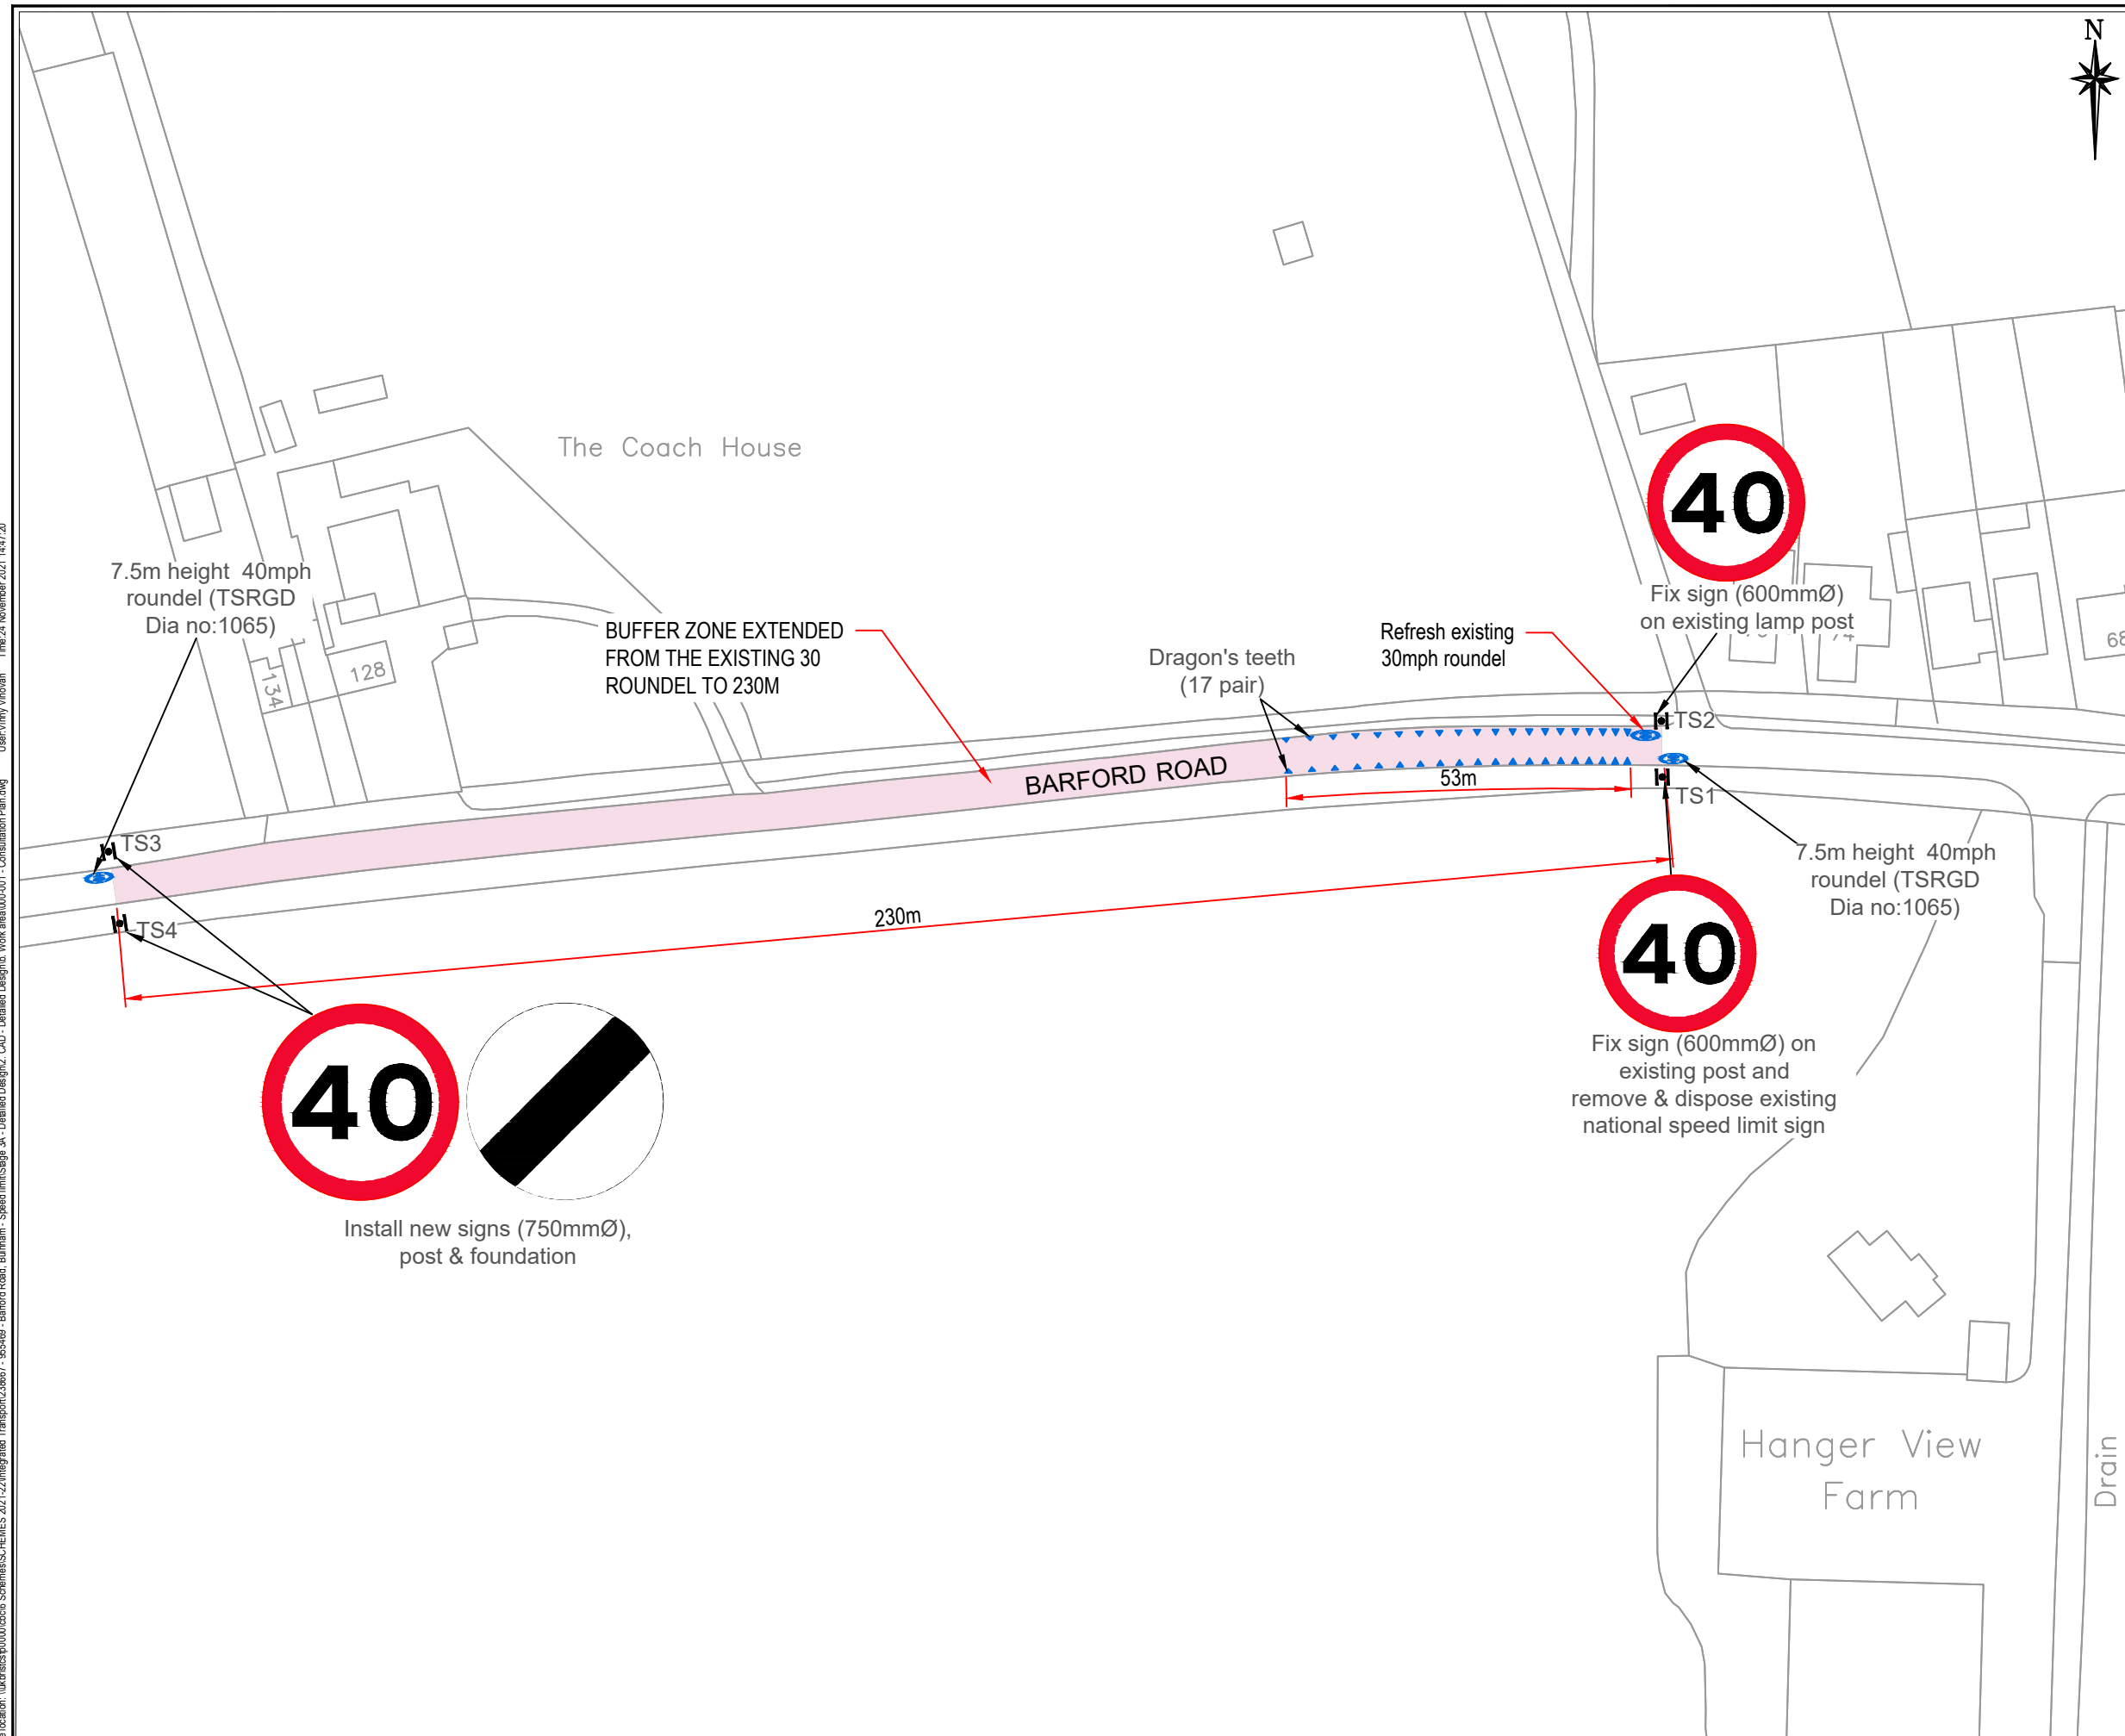

SAFETY, HEALTH AND ENVIRONMENTAL INFORMATION

In addition to the hazards/risks normally associated with the types of work detailed on this drawing, note the following :

CONSTRUCTION

MAINTENANCE / CLEANING

DECOMMISSIONING / DEMOLITION

It is assumed that all works will be carried out by a competent contractor working where appropriate, to an approved method statement

KEY

Proposed sign location or fix
sign on existing sign/lamp post

— Proposed white road marking

NOTES

1. Do not scale from this drawing.
 2. Ordnance survey mapping is shown coloured grey.
 3. Diagram numbers refer to the Traffic Sign Regulations and General Directions 2016.
 4. Contractor shall verify all underground services before excavation and if necessary trial holes can be undertaken.
- Refer to the Statutory Undertakers plant records with this design before commencing work, and mark out all plant to avoid conflict.

REV	REV. DATE	PURPOSE OF REVISION	DRAWN	CHKD	APPR
Drawn:	VV		Date:	SEP 2021	
Design:	VV		Date:	SEP 2021	
Checked:	LG		Date:	OCT 202	
Approved:	HD		Date:	OCT 2021	



integrated expertise



Project	Proposed 40mph Speed Limit Barford Road, Bulham
---------	--

Drawing Title	Consultation Plan
---------------	-------------------

	Drawing Status
--	----------------

Scale	NTS @ A3	DO NOT SCALE
-------	----------	--------------

Ringway Jacobs No.	
Client No.	

Client No.	
Drawing Number	CBC-238667-000-001

This drawing is not to be used in whole or part other than for the intended purpose a project as defined on this drawing. Refer to the contract for full terms and conditions